


LAGOS STATE  
 ETI-OSA LOCAL GOVT. AREA  
 AJAH  
 ORIGIN - U T M ZONE 311  
 PLAN NO. LS/D/LA3931

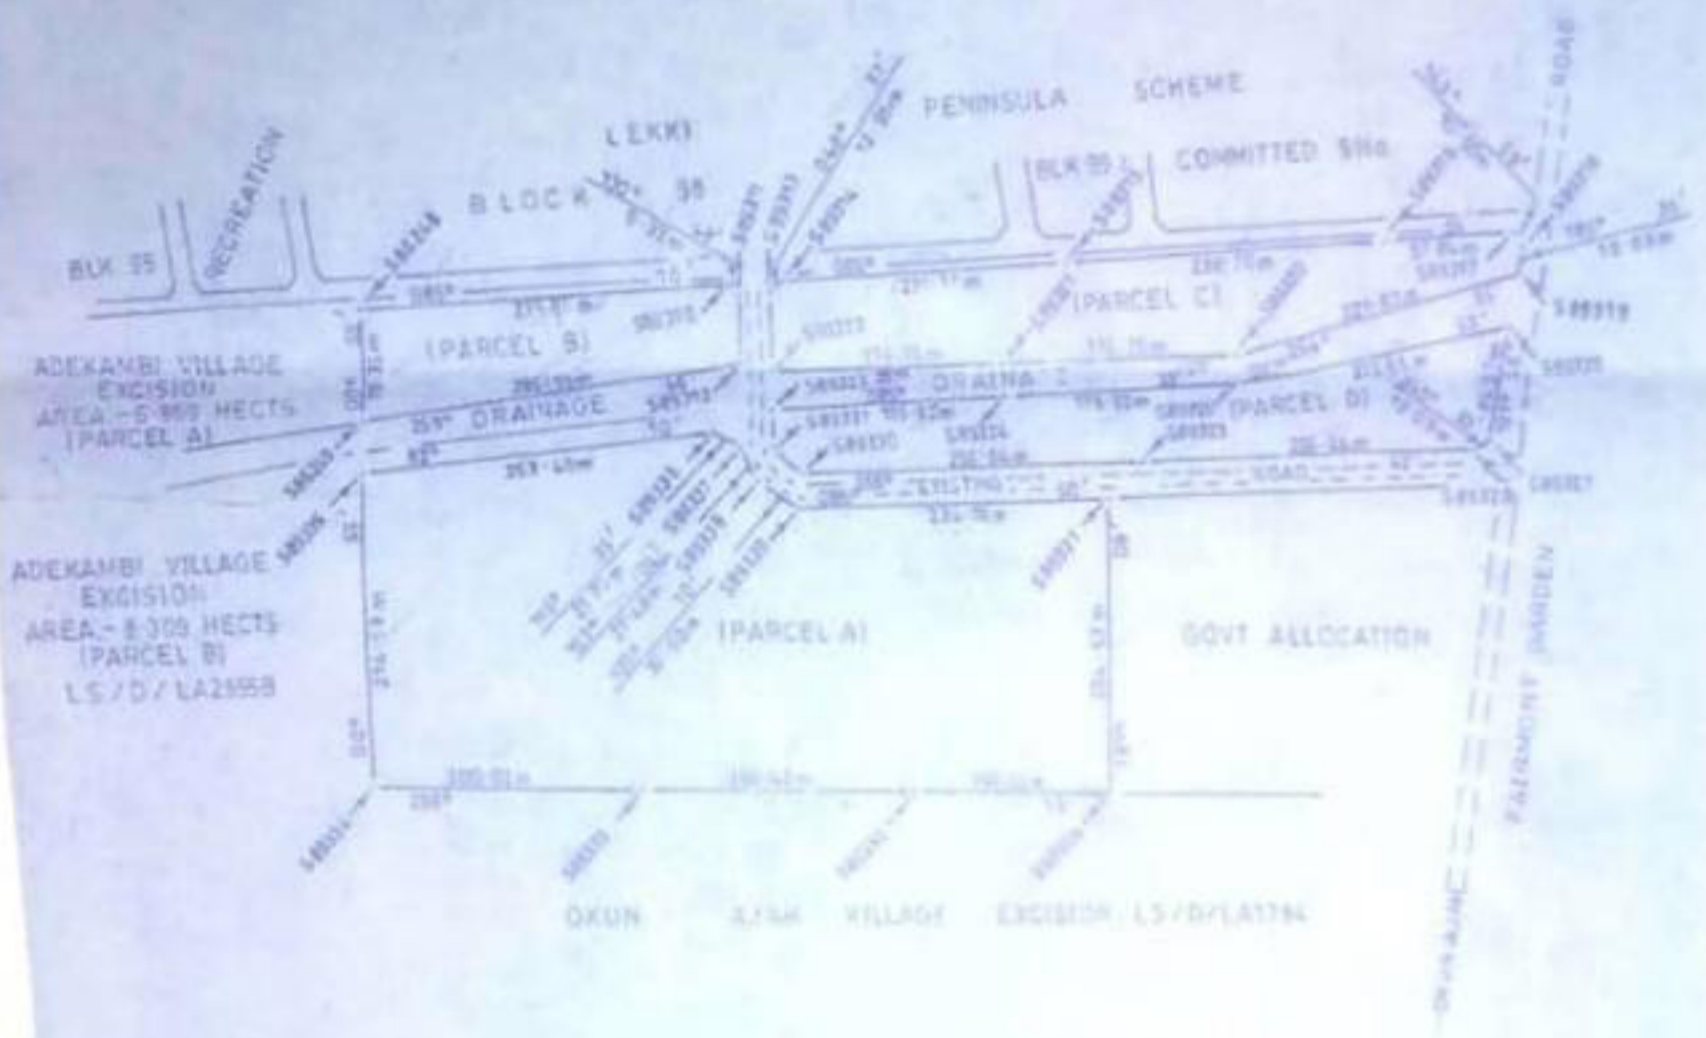

IDI-MANGORO VILLAGE EXCISION  
 AREA (A) - 12.074 HECTARES  
 " (B) - 1.831 HECTARES  
 " (C) - 3.249 HECTARES  
 " (D) - 3.120 HECTARES

FROM	BEARING	DISTANCE	TO
S89310	182°	31'	S89314
S89322	0°	41'	S89318
S89330	37°	24'	S89328
S89337	315°	40'	S89322



NOTE -  
 S. PILLARS ARE PREPARED AS  
 S89249 - 777220 275 m N, S84382 100 m E  
 S89314 - 777245 707 m N, S84597 851 m E  
 S89322 - 777157 513 m N, S84384 946 m E  
 S89328 - 777101 400 m N, S84280 410 m E

SCALE - 1:5000



Sup. Electrical Engineer  
 A. E. T. Oluwalusi  
 9. 04. 2016

Cartographer S. A. Lawal  
 Govt. Surveyor  
 9. 04. 2016

*[Signature]*  
 District A. Commissioner  
 Lagos State  
 15<sup>th</sup> April, 2016

TRACING NO. LS/T/LA3932