



PLAN SHEWING PROPERTY
SAID TO BELONG TO
EMERALD LAKEVIEW ESTATE


WITHIN ADIVA PLAINFIELD RESIDENTIAL ESTATE, SHAPATI
IBEJU - LEKKI LOCAL GOVERNMENT
LAGOS STATE.

SCALE :- 1 : 2000



AREA :- 1.52 Ha. (3.758 ACRES)

ORIGIN :- U. T. M. (ZONE 31)

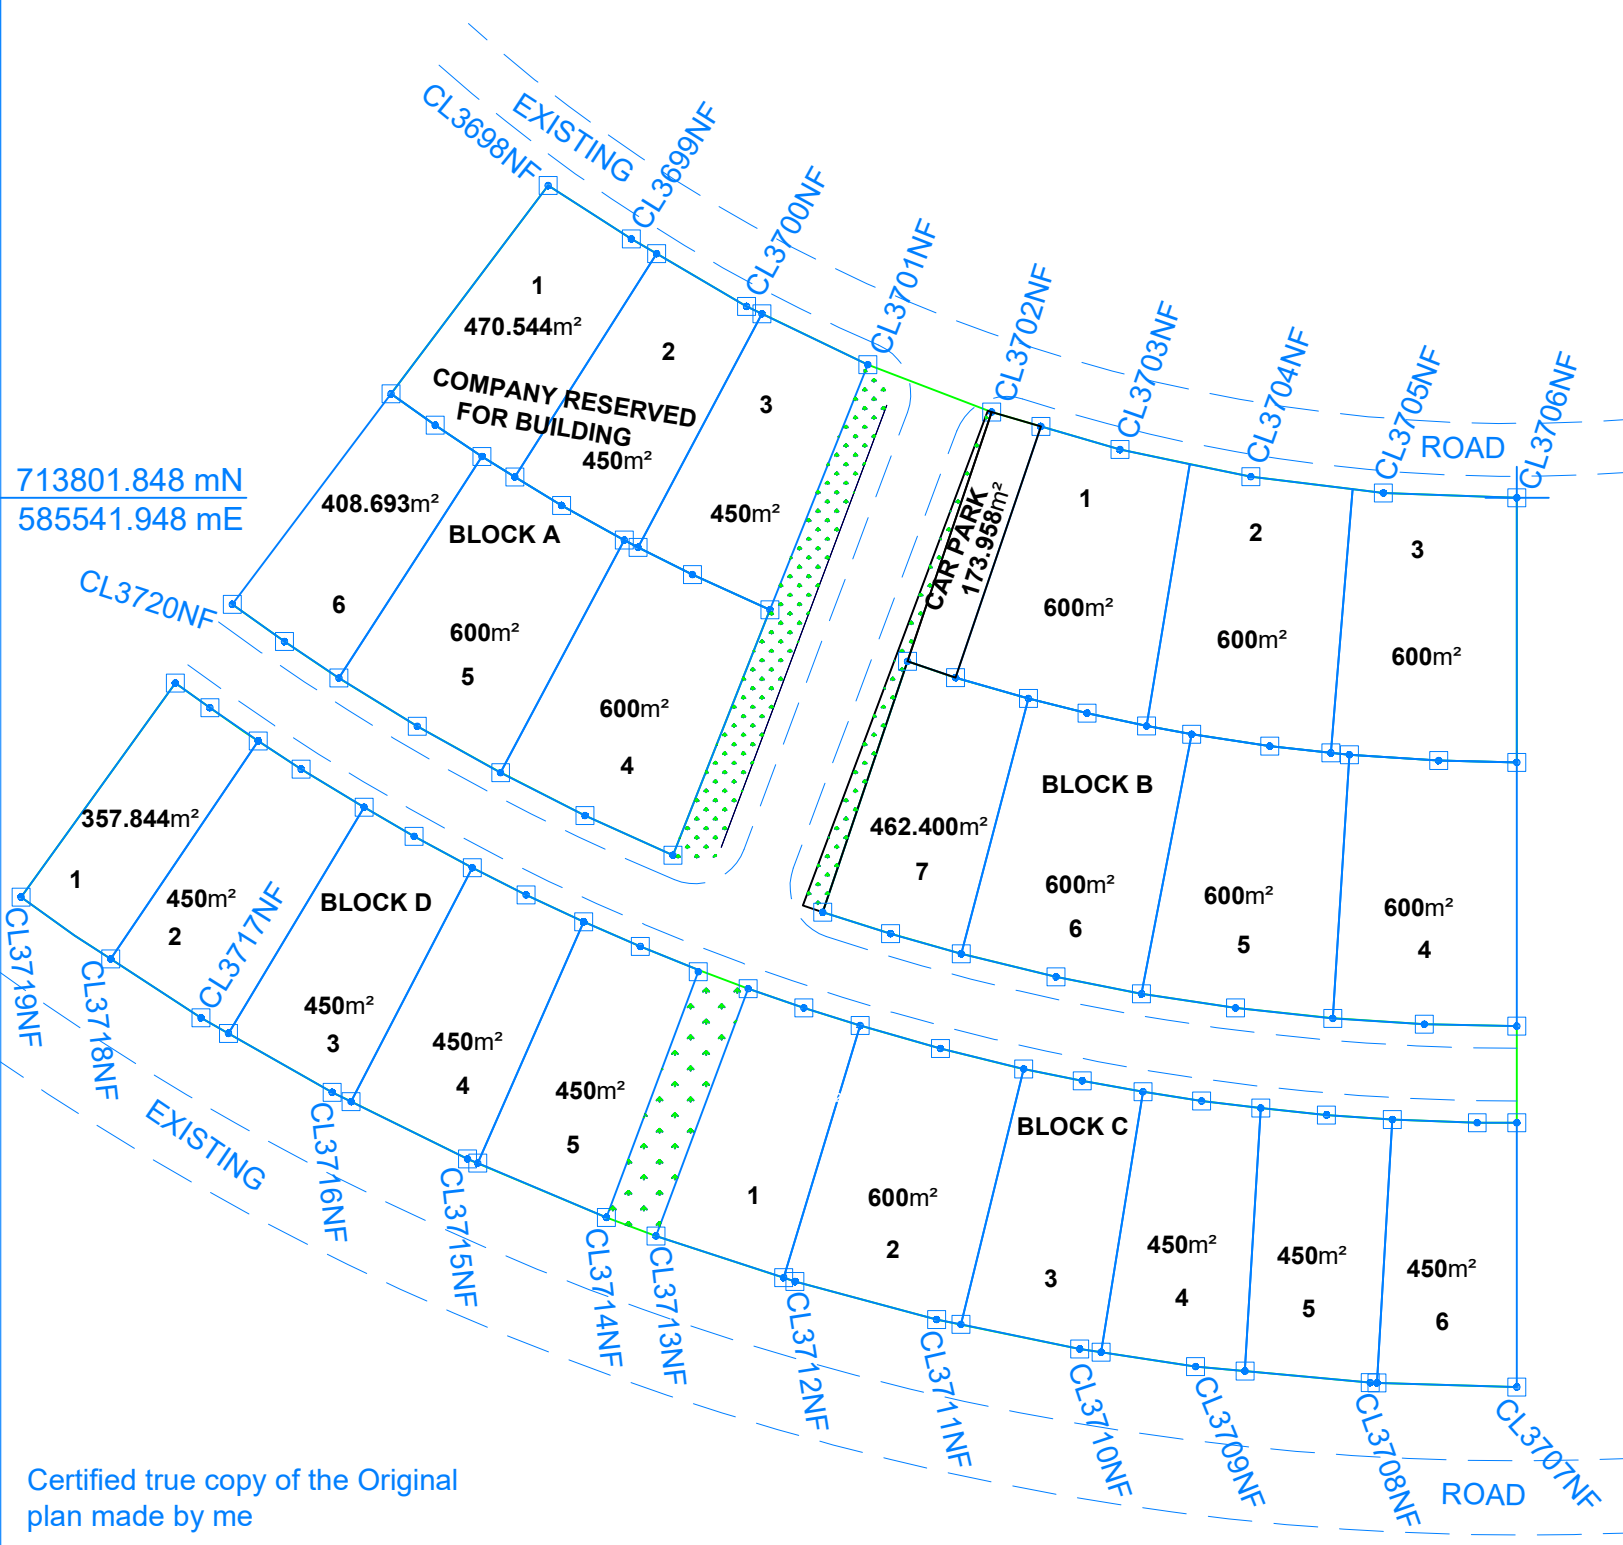

Certified true copy of the Original plan made by me

PLAN NO :

DES/1437/570^A/2021/LA

DES TRACK NIGERIA LIMITED
(Registered Surveyors / Surveying Engineers)
2ND FLOOR OBAFEMI AWOLOWO HOUSE,
29/31 OBAFEMI AWOLOWO WAY, IKEJA,
LAGOS STATE.
Tel: 08033025012
Email: destracknigltd@yahoo.co.uk

DAODU E. S. (MNS)
Registered Surveyor
Date:- 28 / 12/ 2021